



附图二 二至四层修改前

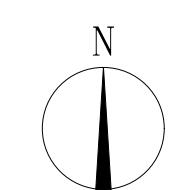

北区厂房及仓库二、三、四层平面图 1:1000

二、三、四层建筑面积: 9709.08 m²

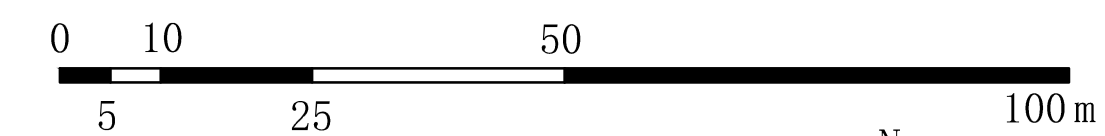

1) Do not scale drawing. Figure dimensions are to be followed. Read the drawing in conjunction with all other relevant drawings and specification. The designer shall be notified immediately of any discrepancy found.
 2) This drawing shall not be used for construction purposes unless signed and approved. The contractor shall verify all dimensions on site prior to commencement of work.
 3) The copyright of this schedule/drawing remains with the company. No part of the schedule/drawing may be reproduced in any form or by any means without the written permission from the company.
 此图仅供工程使用, 不得用于其他用途。如有任何不符之处, 应立即通知设计人。
 2) 此图不得用于施工目的, 除非经设计人签字批准。承包商应在开工前核实所有尺寸。
 3) 此图的所有权归本公司所有, 未经本公司书面许可, 不得以任何形式或任何方式复制或传播。

盖章
Seal

改图编号 Rev. No.	日期 Date	内容摘要 Description	签名 Initial

汉森伯盛
SHING & PARTNERS
 广州汉森建筑设计有限公司
 设计证书编号: A241074812
 设计证书编号: (粤)城规编(182050)号
 网址: www.spdz.cn

审定 Approved By	吴汉平	
审核 Audited By	吴汉平	
项目负责人 Project Chief	吴汉平	
专业负责人 Chief Designer	刘祥芝	
校核 Checked By	吴汉平	
设计 Designed By	马明坚	
绘图 Drawn By	马明坚	

建设单位 Dev Unit	广东跃速体育产业园有限公司		
工程名称 Job Title	跃速体育产业园智能化加工基地		
图名 Drawing Title	北区厂房及仓库平面图		
表路号 Job No.	设计阶段 Status	方案审批	
日期 Date	比例 Scale	1:1000	
版本 Revision	图号 Drawing No.		
专业 Discipline	第 5 页	第 13 号	