



变更前

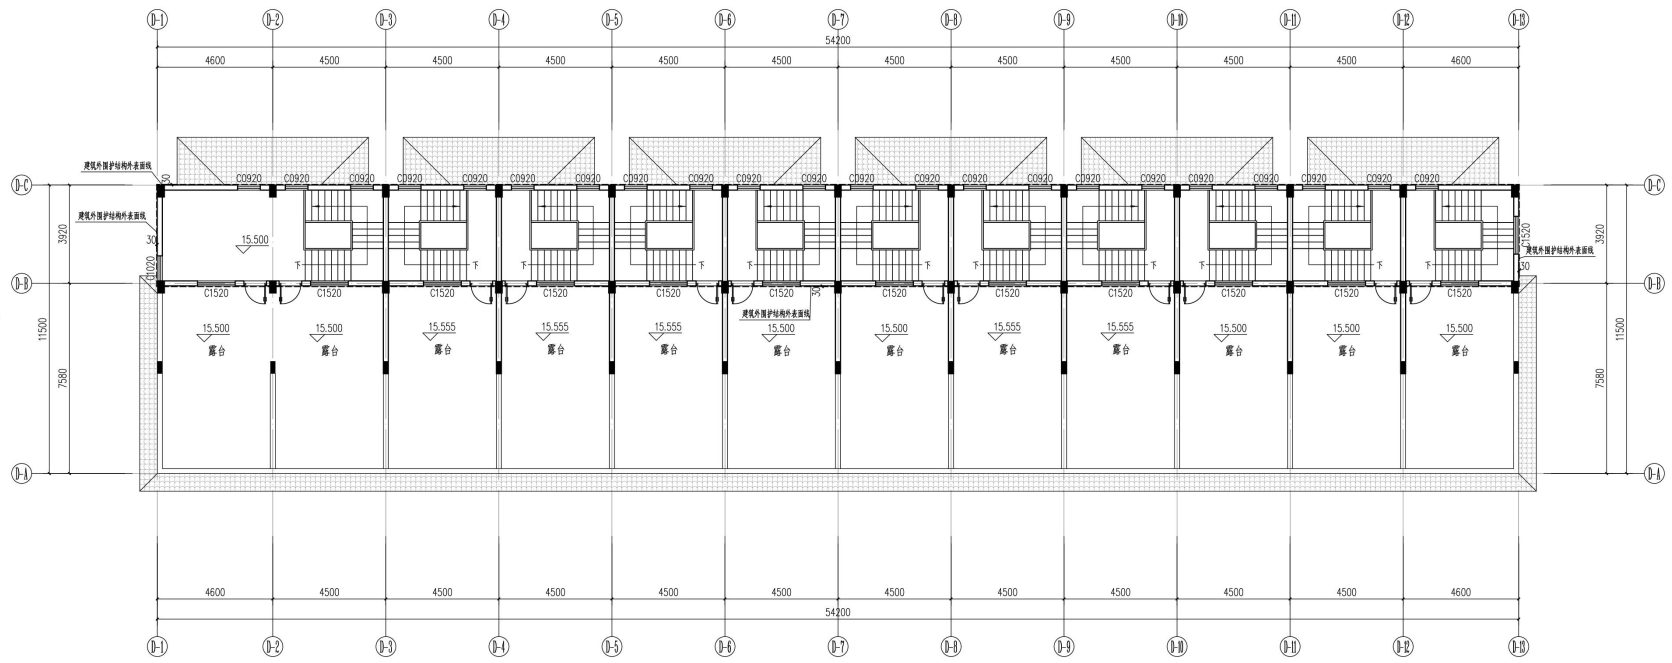

天面层平面图 1:100

变更后

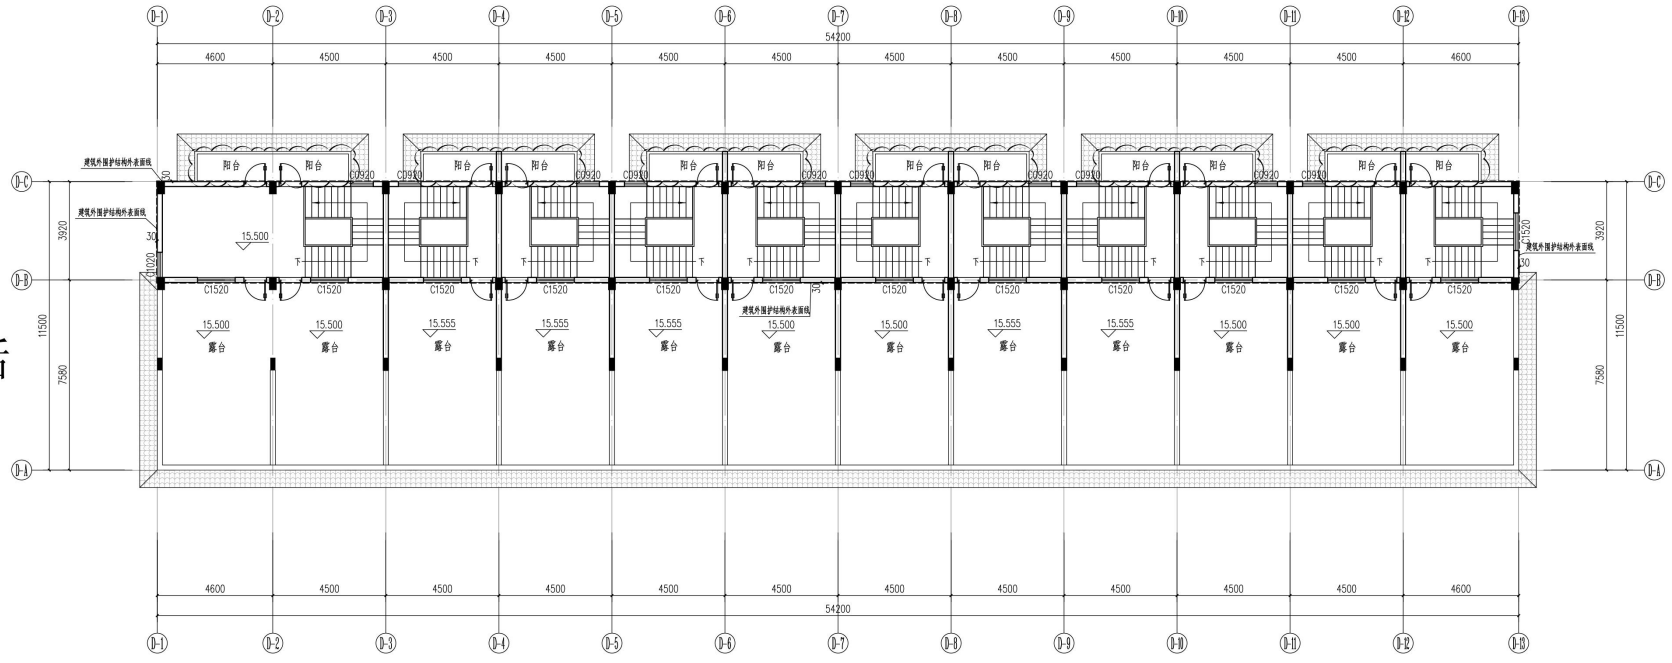


天面层平面图 1:100

变更前



⑩~⑪轴立面图 1:100

变更后

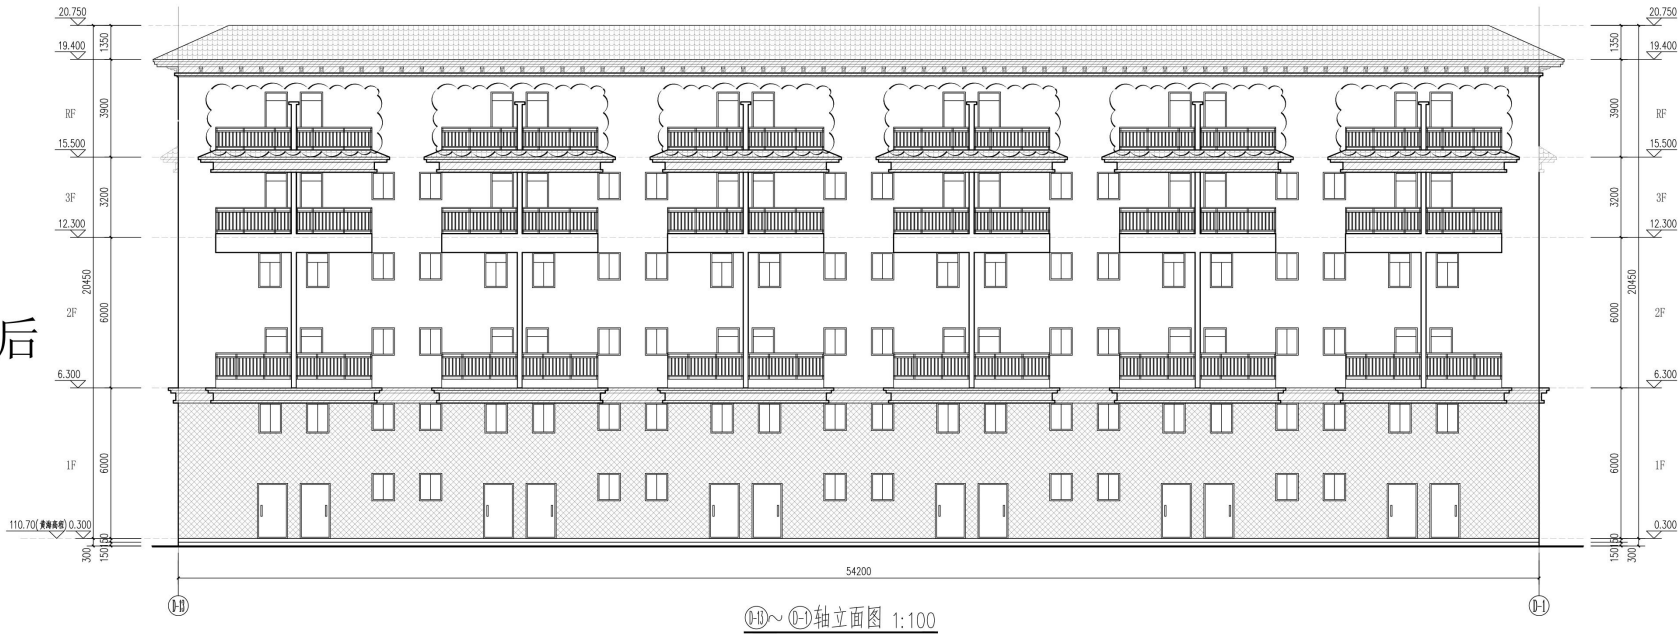

⑩~⑪轴立面图 1:100

变更前



变更后

